


EXISTING SITE PLAN

SCALE: 1" = 20'-0"

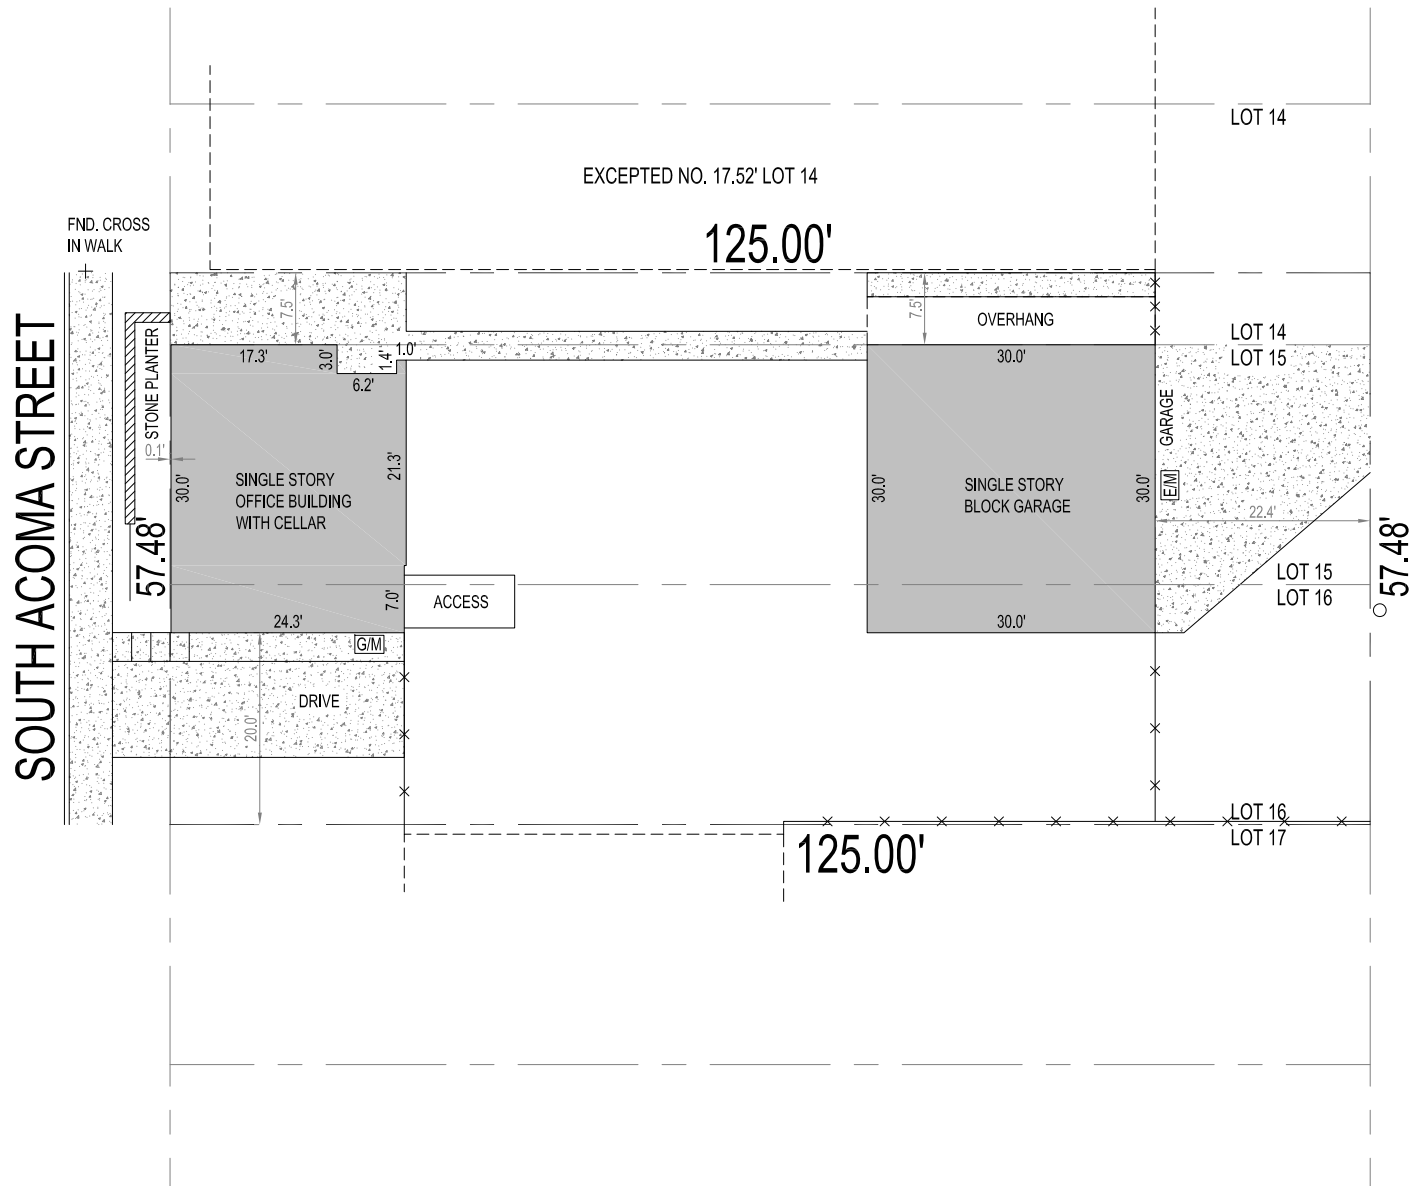

LEGAL DESCRIPTION:
LOTS 14 TO 16 INCLUSIVE
EXCEPT THE NORTH 17.518 FEET OF LOT 14
BLOCK 6 OVERLAND PARK SUBDIVISION
CITY AND COUNTY OF DENVER
STATE OF COLORADO

FREESTONE AQUATICS, Inc.

www.freestoneaquatics.com

FREESTONE AQUATICS, INC.
1562 S Acoma St.
Denver, CO 80223
P: 303-807-7805
F: 303-972-6412

FREESTONE REAL ESTATE HOLDINGS
EXISTING SITE & BUILDING LAYOUTS

SHEET TITLE

EXISTING SITE PLAN

DRAWN BY BLR

Brian Rokosz

DATE 10/9/15

SHEET NO.

S-1

JOB NO.

092415